


SEGMENT 1

0.1	HALL
7,48 m ²	gres
0.2	KUCHNIA
6,27 m ²	gres
0.3	TOALETA
1,45 m ²	gres
0.4	JADALNIA
7,34 m ²	parkiet
0.5	POK.DZIENNY
27,95 m ²	parkiet
0.6	GABINET
10,30 m ²	parkiet
0.7	ŁAZIENKA
2,84 m ²	gres

63,63m²

TARAS 17,00m²

PODEST 1,27m²

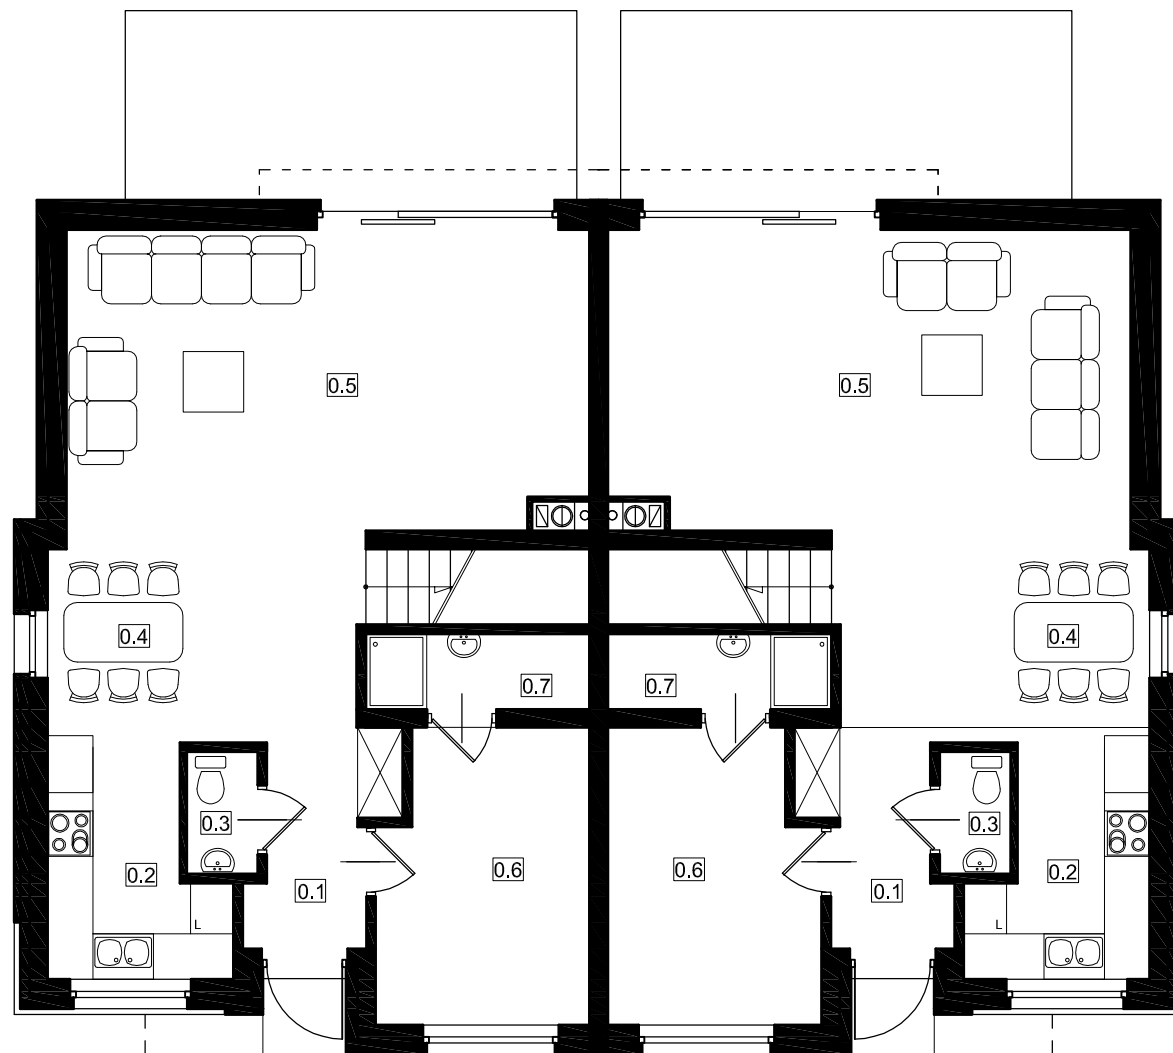

SEGMENT 2

0.1	HALL
7,48 m ²	gres
0.2	KUCHNIA
6,27 m ²	gres
0.3	TOALETA
1,45 m ²	gres
0.4	JADALNIA
7,34 m ²	parkiet
0.5	POK.DZIENNY
27,95 m ²	parkiet
0.6	GABINET
10,30 m ²	parkiet
0.7	ŁAZIENKA
2,84 m ²	gres

63,63m²

TARAS 17,00m²

PODEST 1,27m²

Pracownia Architektury 05-822 Milanówek ul. Mała 3	Główny Projektant mgr inż. arch. Barbara Zielińska upr. Bud. SI-548 / 77	Nr rys.	2
		Podpis	
PROJEKT BUDYNKU MIESZKALNEGO JEDNORODZINNEGO, DWULOKALOWEGO Grodzisk Maz ul. Radomska Dz. nr. 196/2		Investor P. MODERNDOM Adam Fedio	Skala 1:100
Tytuł rysunku RZUT PARTERU		Branża Architektura	Data kwiecień 2017